


ALSDORF PLAN
3-6-06

HATCHING INDICATES
UPPER TIER OF RISERS

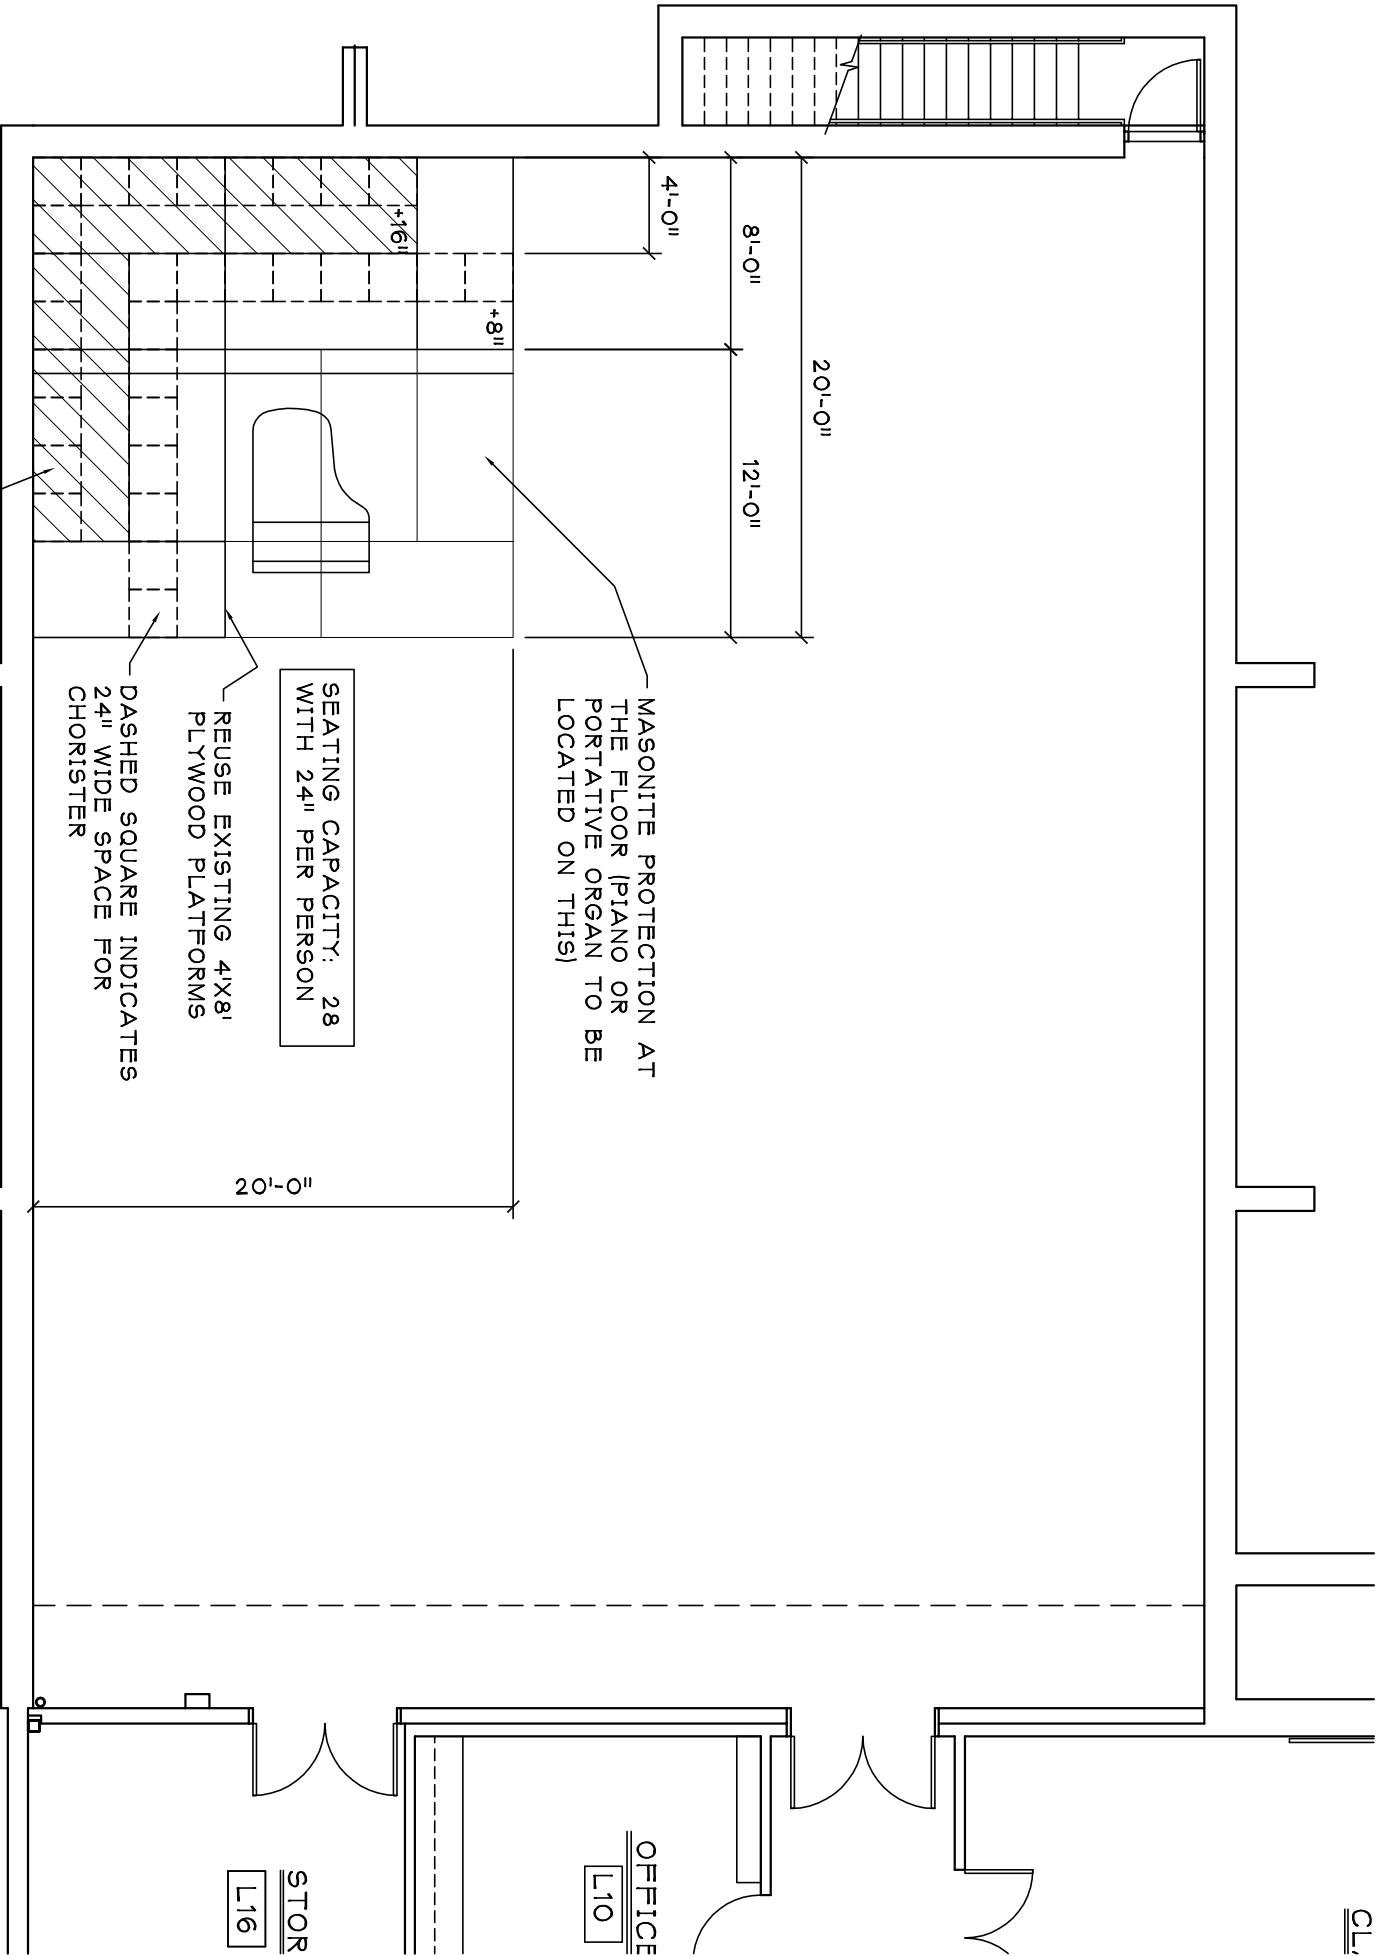

SEATING CAPACITY: 28
WITH 24" PER PERSON

REUSE EXISTING 4'X8'
PLYWOOD PLATFORMS

DASHED SQUARE INDICATES
24" WIDE SPACE FOR
CHORISTER

MASONITE PROTECTION AT
THE FLOOR (PIANO OR
PORTATIVE ORGAN TO BE
LOCATED ON THIS)

STOR
L16

OFFICE
L10

CL